


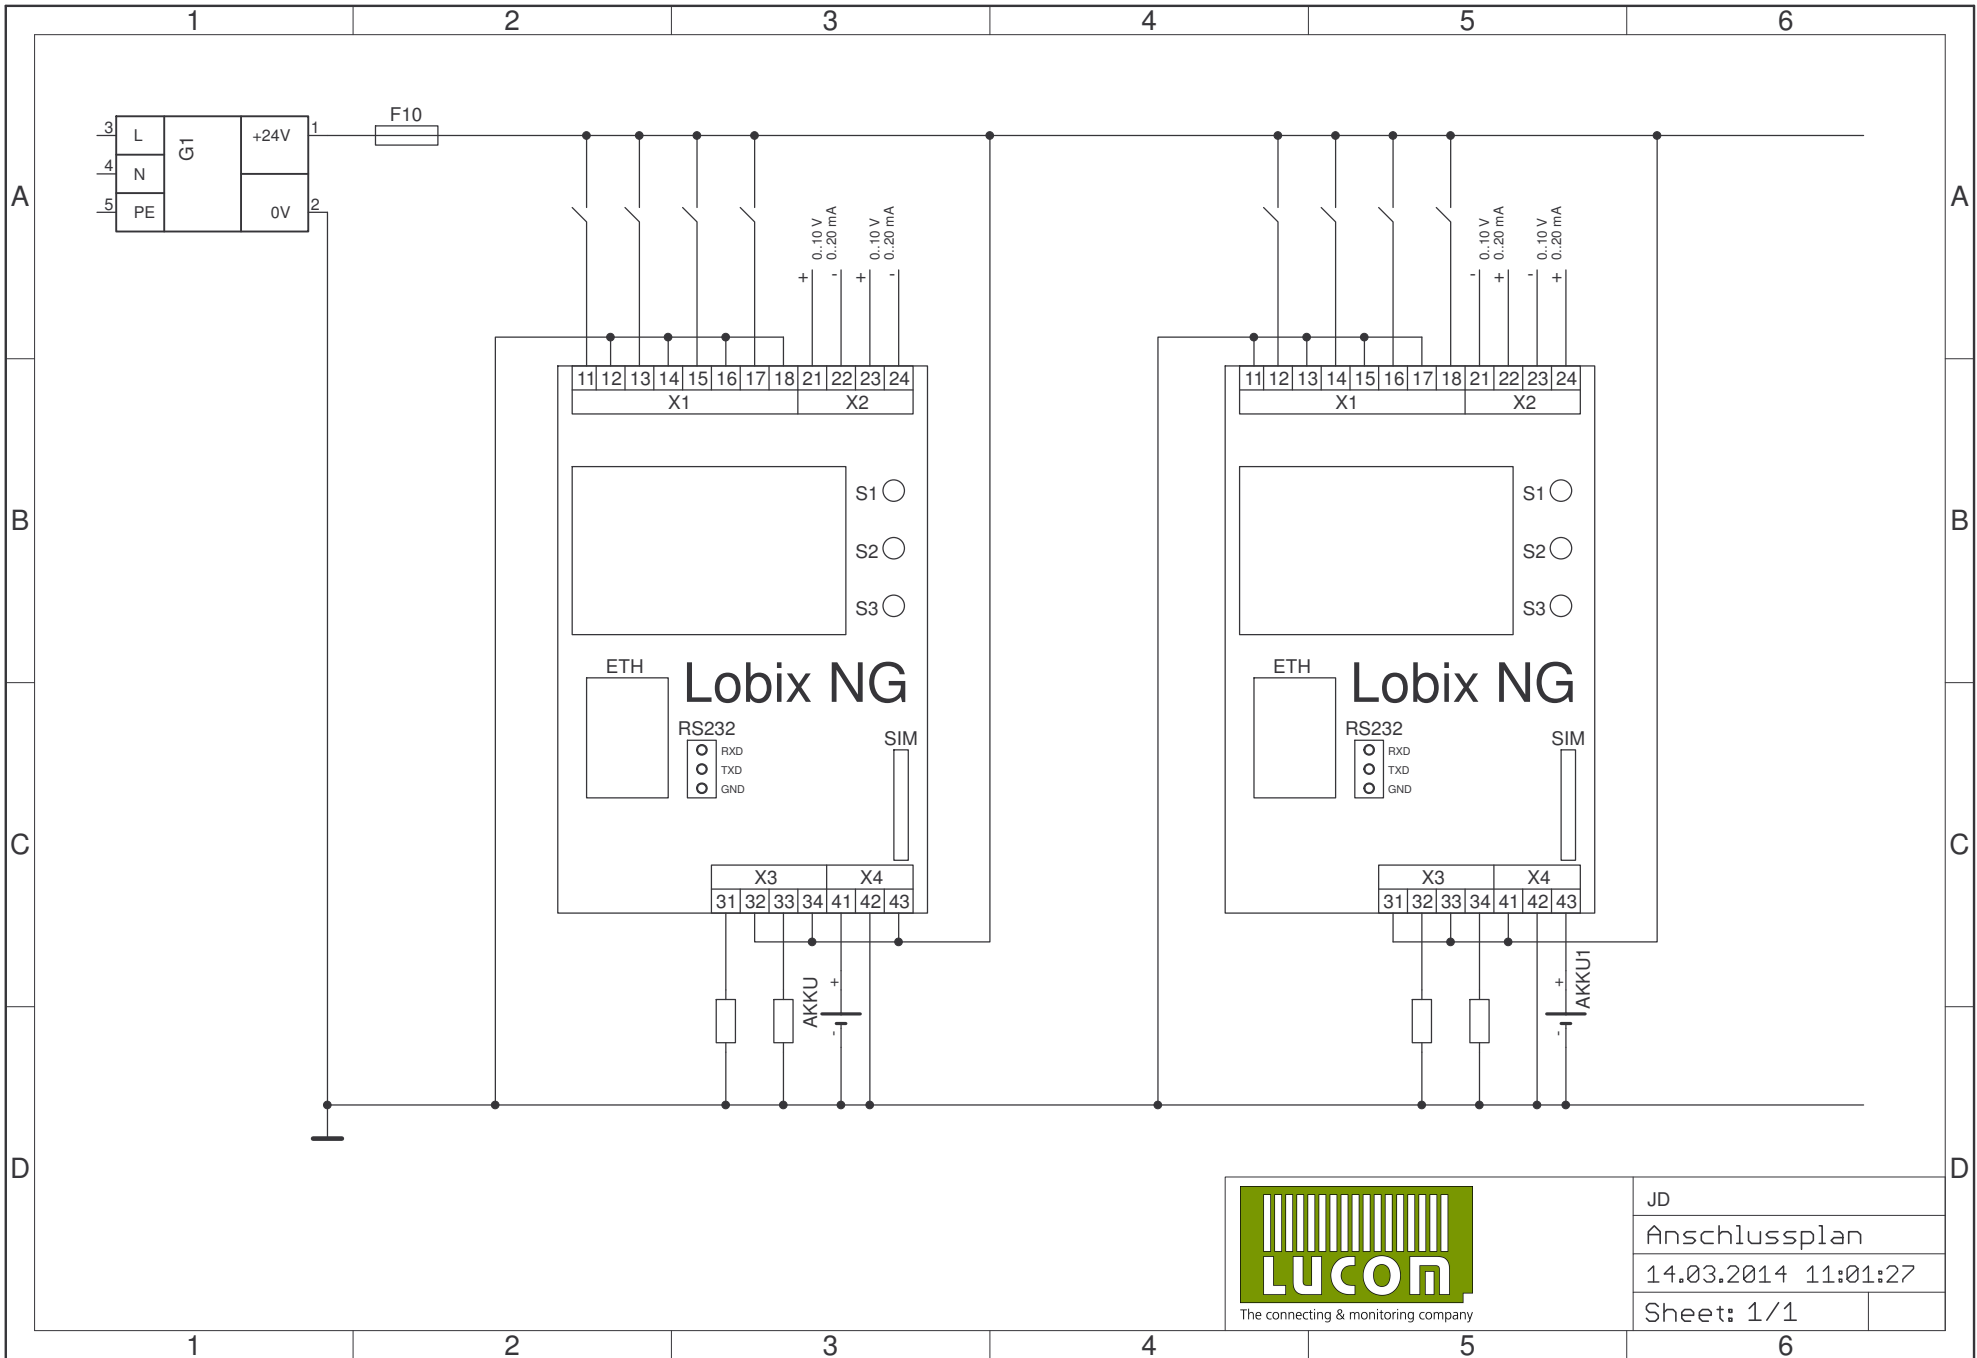

|                     |  |
|---------------------|--|
| JD                  |  |
| Anschlussplan       |  |
| 14.03.2014 11:01:27 |  |
| Sheet: 1/1          |  |